

ASPHALT PAVEMENT

REQ'D: 92 LF 6" PVC

REQ'D: 50' TRUCK WELL

150' x 85' ADDITION
F.F. 595.17

TEMPORARY FENCE

2' SLIDING GATE
BE REMOVED

EXISTING ASPHALT PAVEMENT

EXISTING
F.F. 595.17

EXISTING
F.F. 595.17

FRONT
Entrance

CONCRETE RAMP



PROPOSED 30' ELECTF

GATE >>>>

PROPOSED FENCE

6' PEF PA

EXISTING

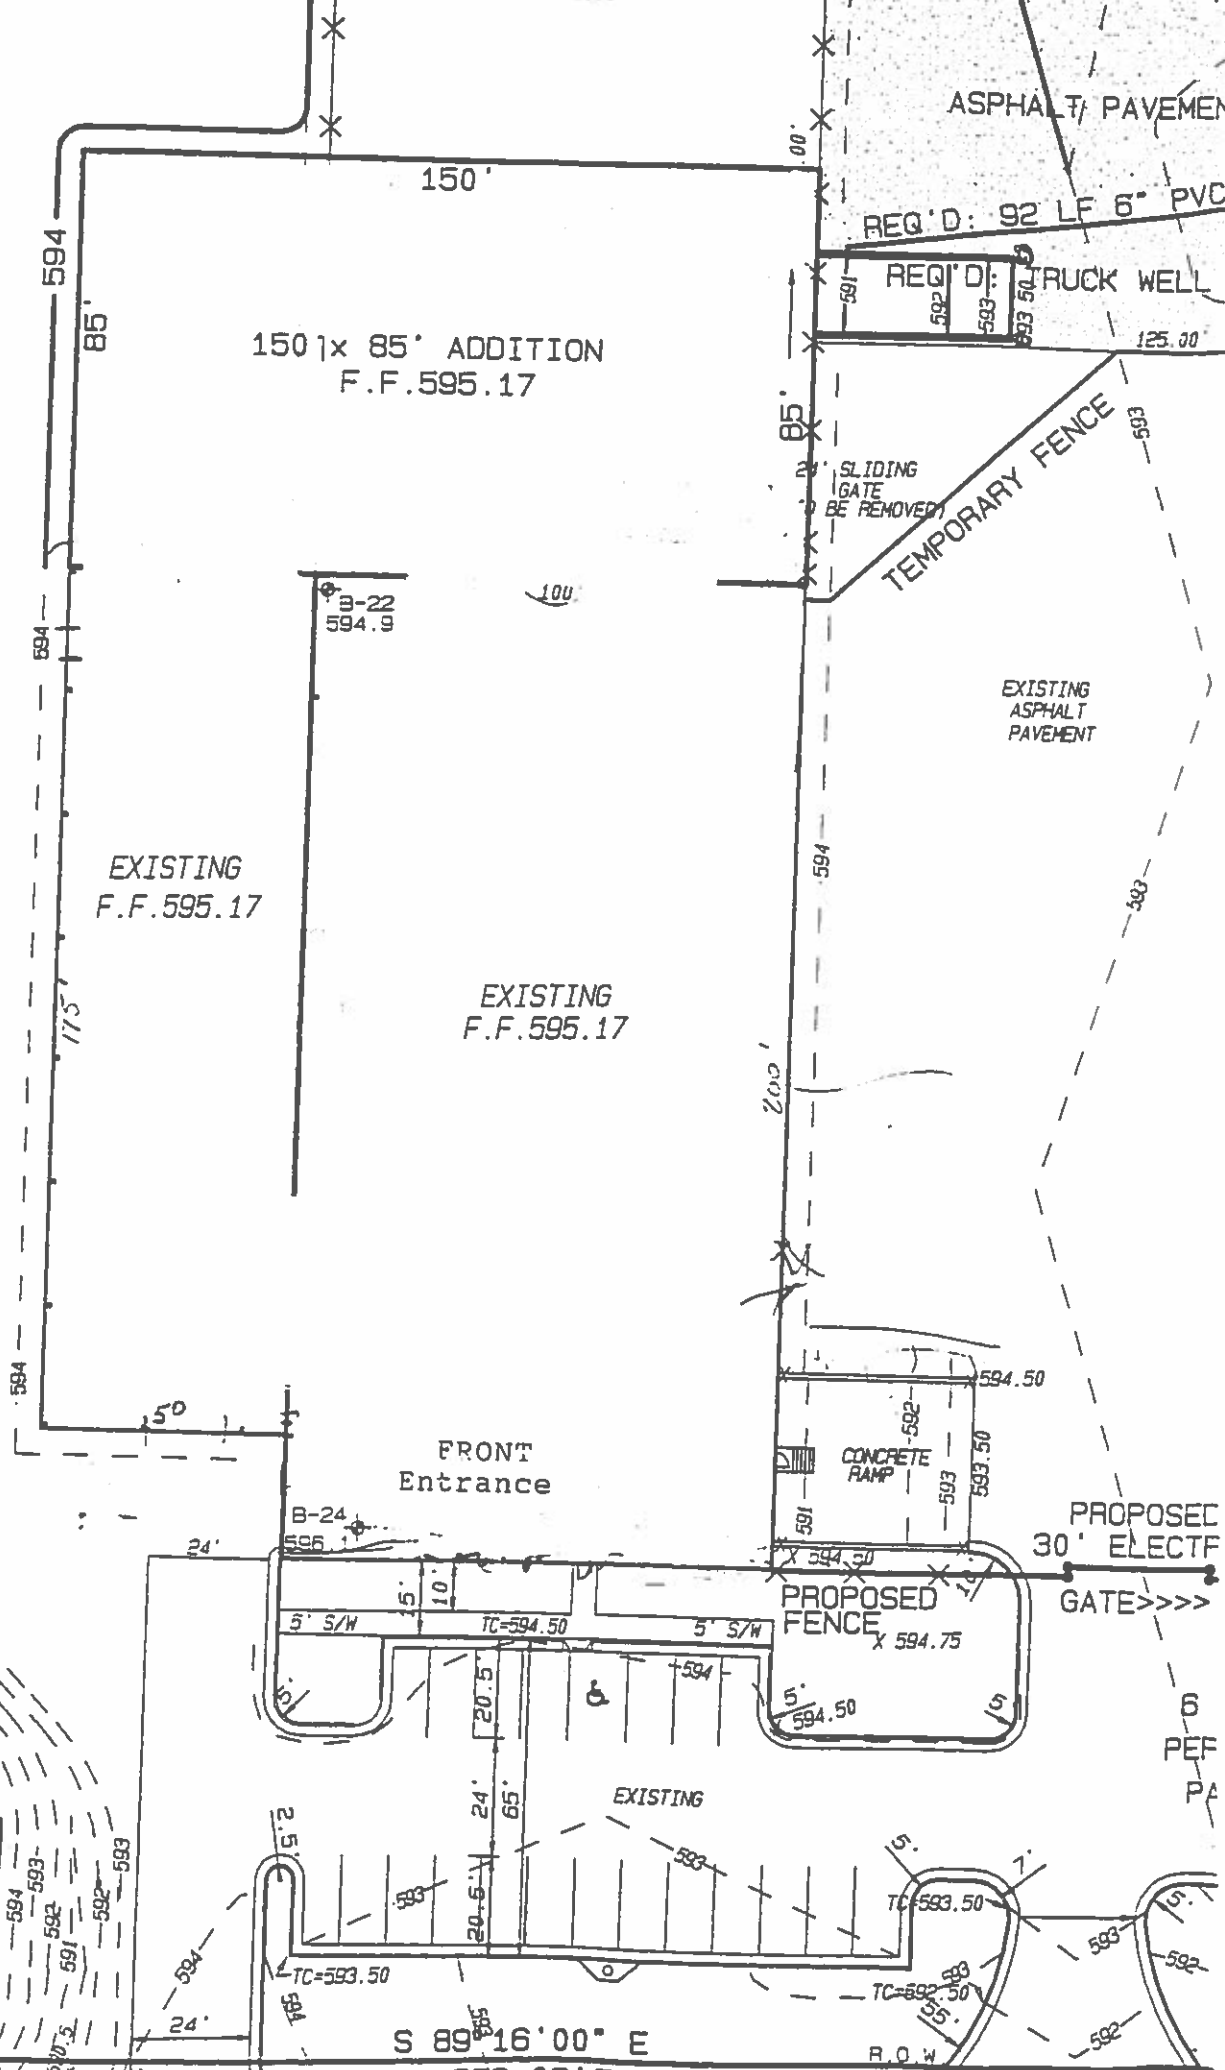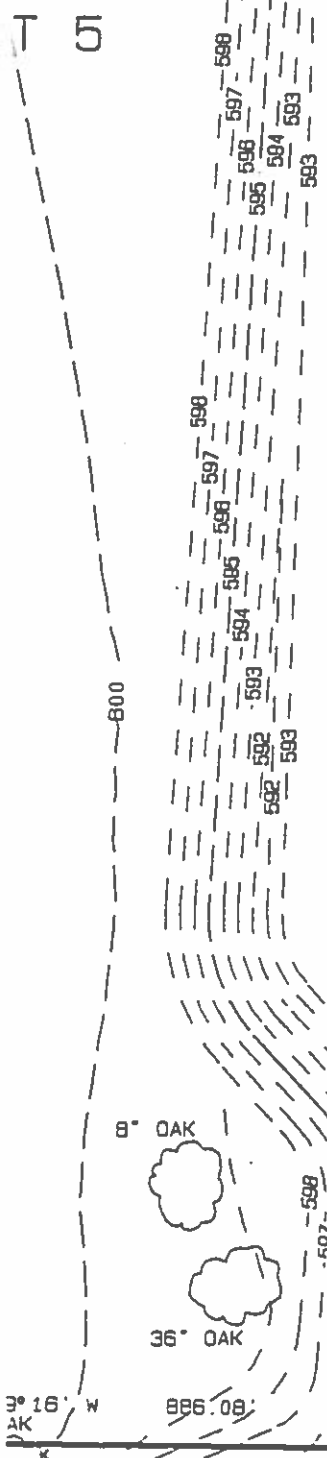

S 89° 16' 00" E

R.O.W